



EXISTING GROUND FLOOR PLAN

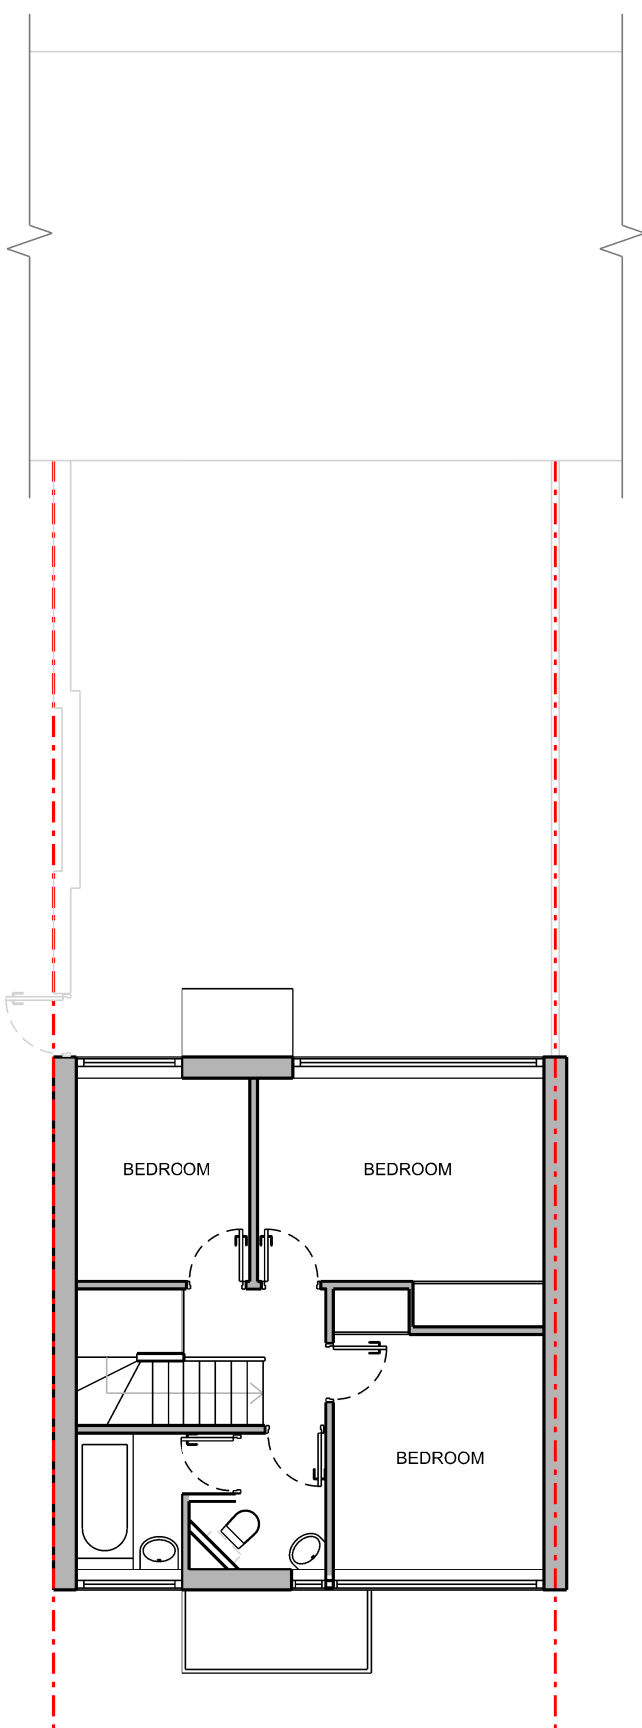

EXISTING FIRST FLOOR PLAN

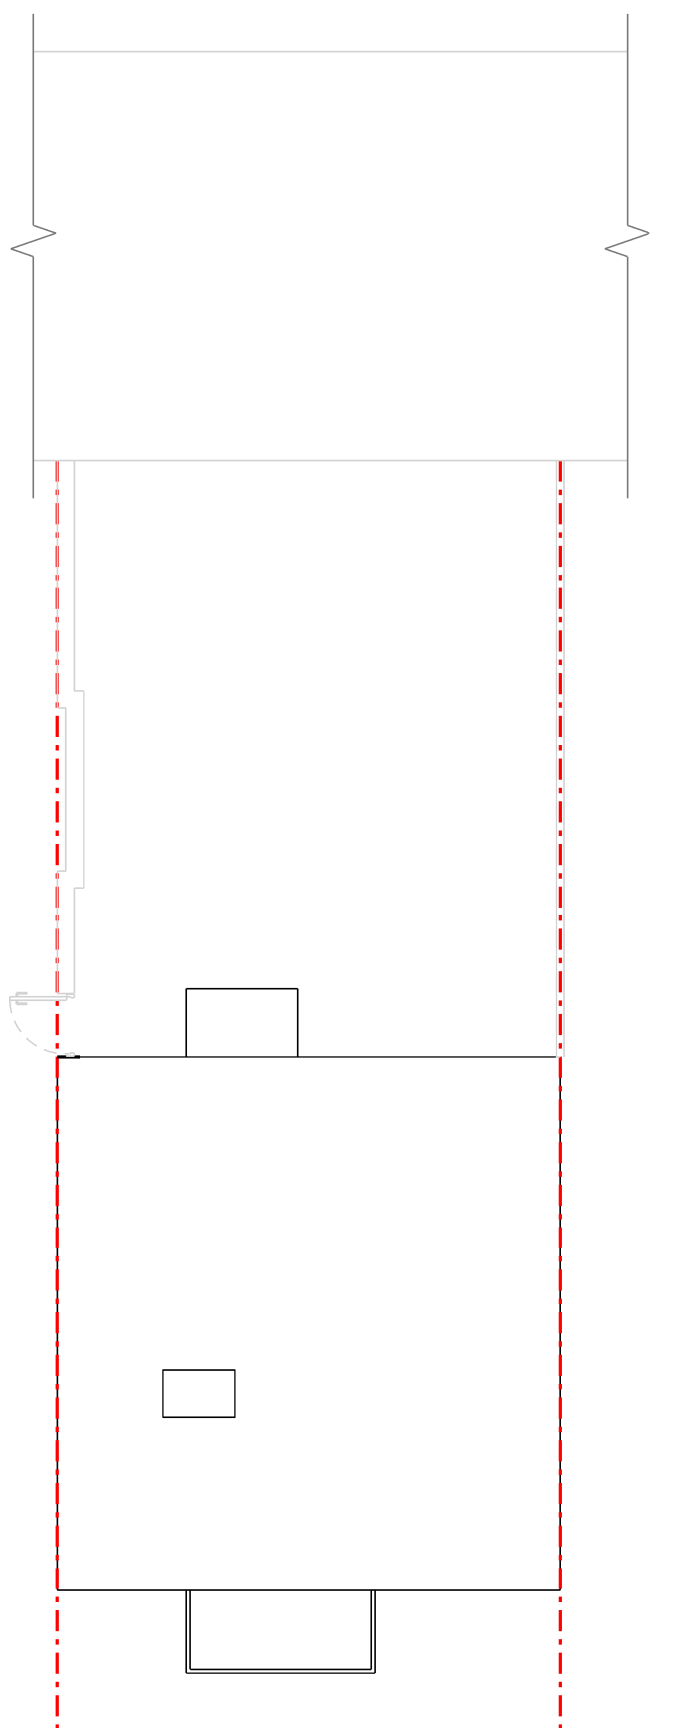

EXISTING ROOF PLAN

NOTES

The copyright in this drawing is the property of Studio-ia and must not be copied or reproduced without the permission of Studio-ia.

Do not scale from this drawing. Use figured dimensions only. All dimensions and levels to be checked and confirmed on site.



EXISTING WALLS



FOR INFORMATION

REV	DATE	REVISION	APD

studio-ia

architects Ltd

t: 07876 708637
e: info@studio-ia.com

Scale:
1:100@A3

Date:
May 2021


Drawn by:

PROJECT:
1 Corner Green,
London SE3 9JJ

TITLE:
Existing Floor Plans

DRG No:
161-G100-P-00


REV:
-

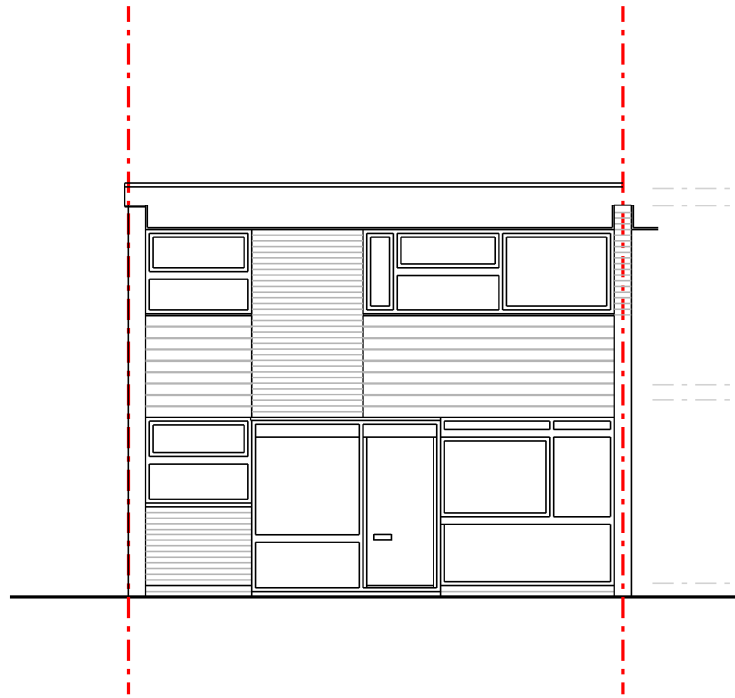


EXISTING FRONT ELEVATION



EXISTING SIDE ELEVATION

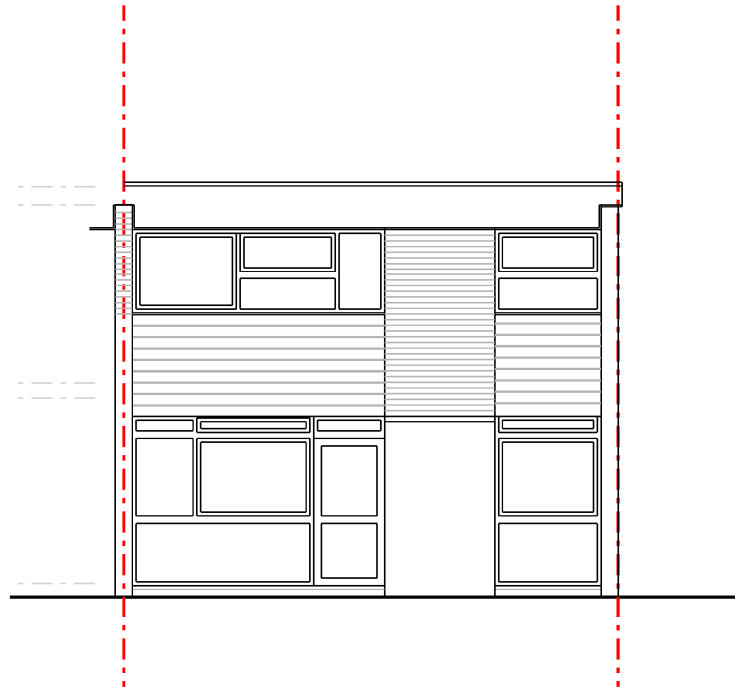

EXISTING REAR ELEVATION

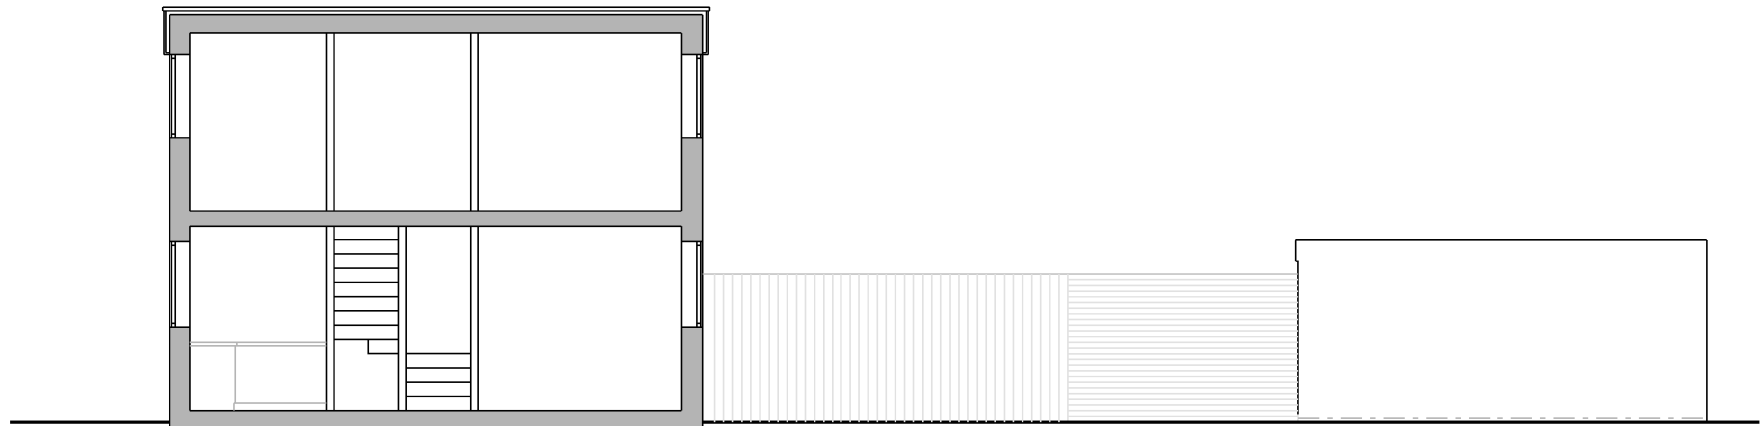

EXISTING SIDE SECTION


NOTES

The copyright in this drawing is the property of Studio-ia and must not be copied or reproduced without the permission of Studio-ia.


Do not scale from this drawing. Use figured dimensions only. All dimensions and levels to be checked and confirmed on site.




FOR INFORMATION				<div>studio-ia</div> <div>architects Ltd</div> <div>t: 07876 708637 e: info@studio-ia.com</div>		PROJECT: 1 Corner Green, London SE3 9JJ		
						TITLE: Existing Elevations		
				Scale: 1:100@A3	Date: May 2021	Drawn by:	DRG No: 161-G100-E-01	REV: -
REV	DATE	REVISION	APD					

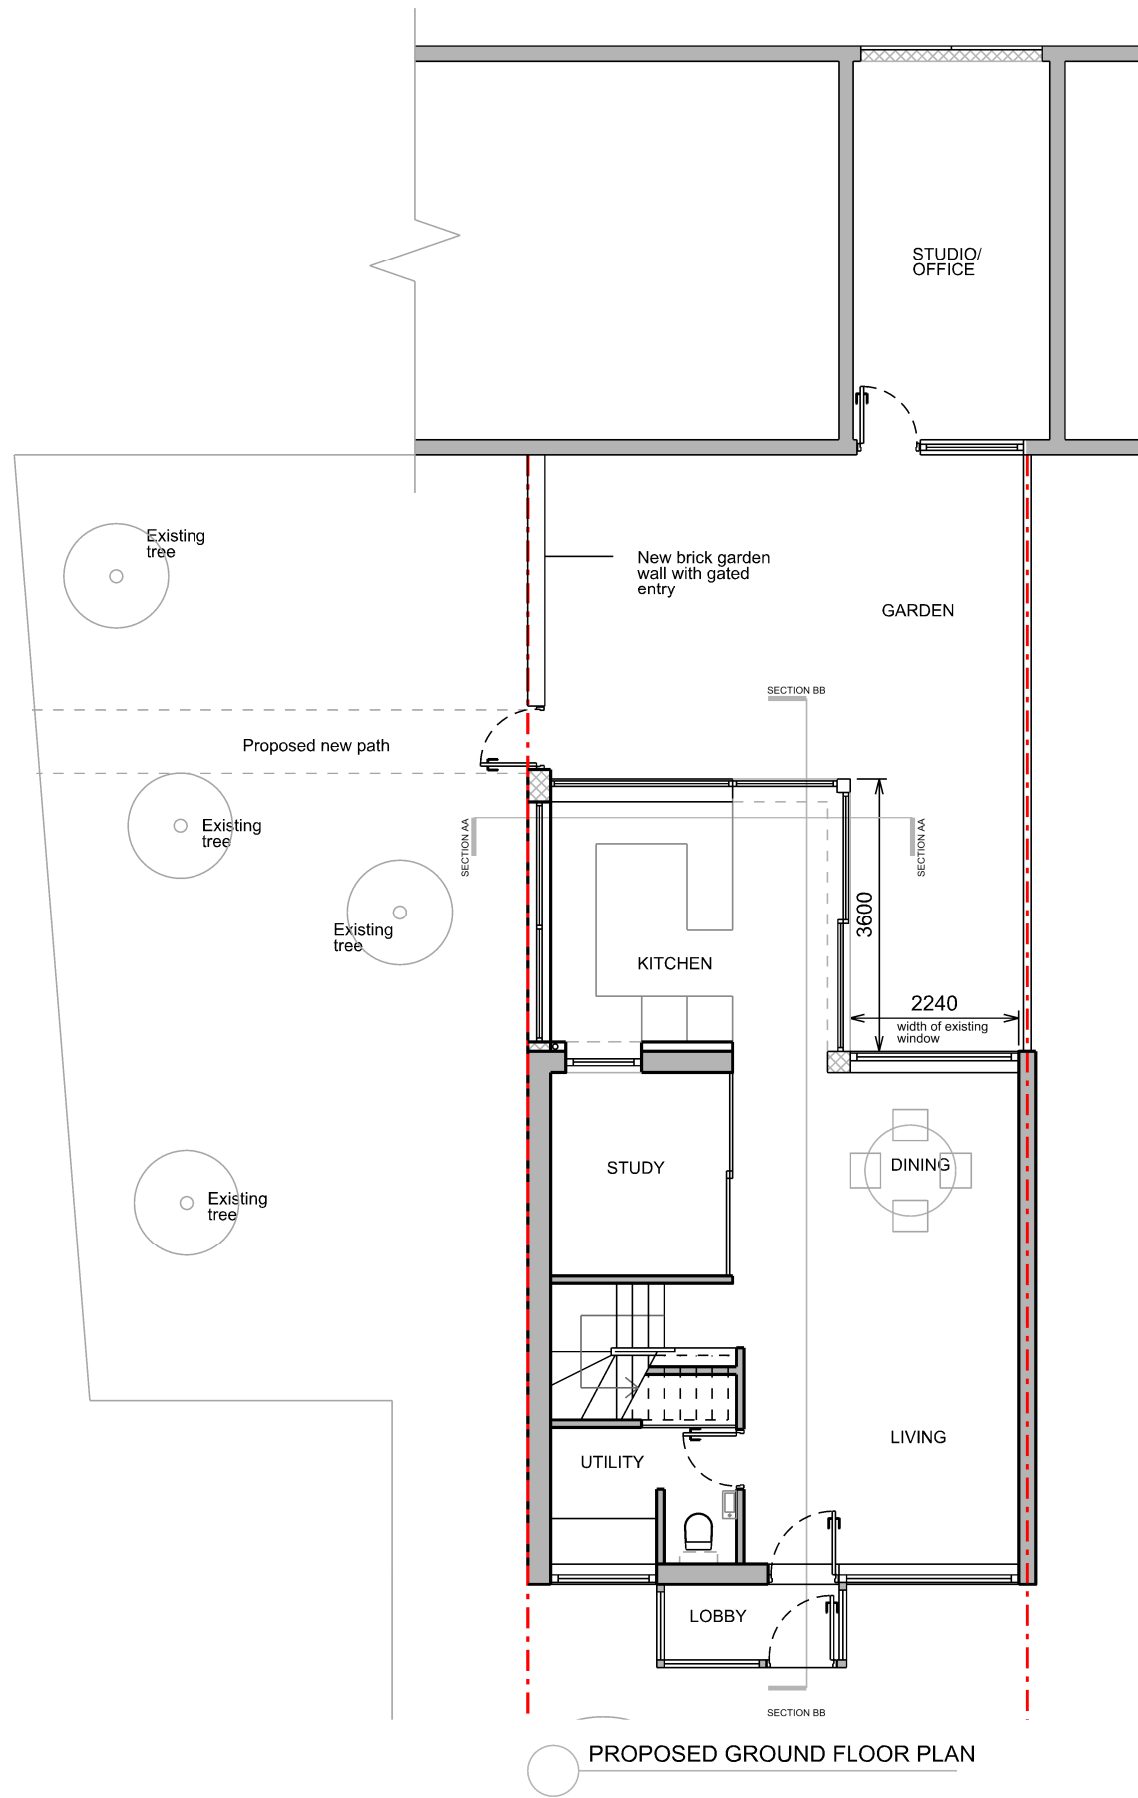

PROPOSED GROUND FLOOR PLAN

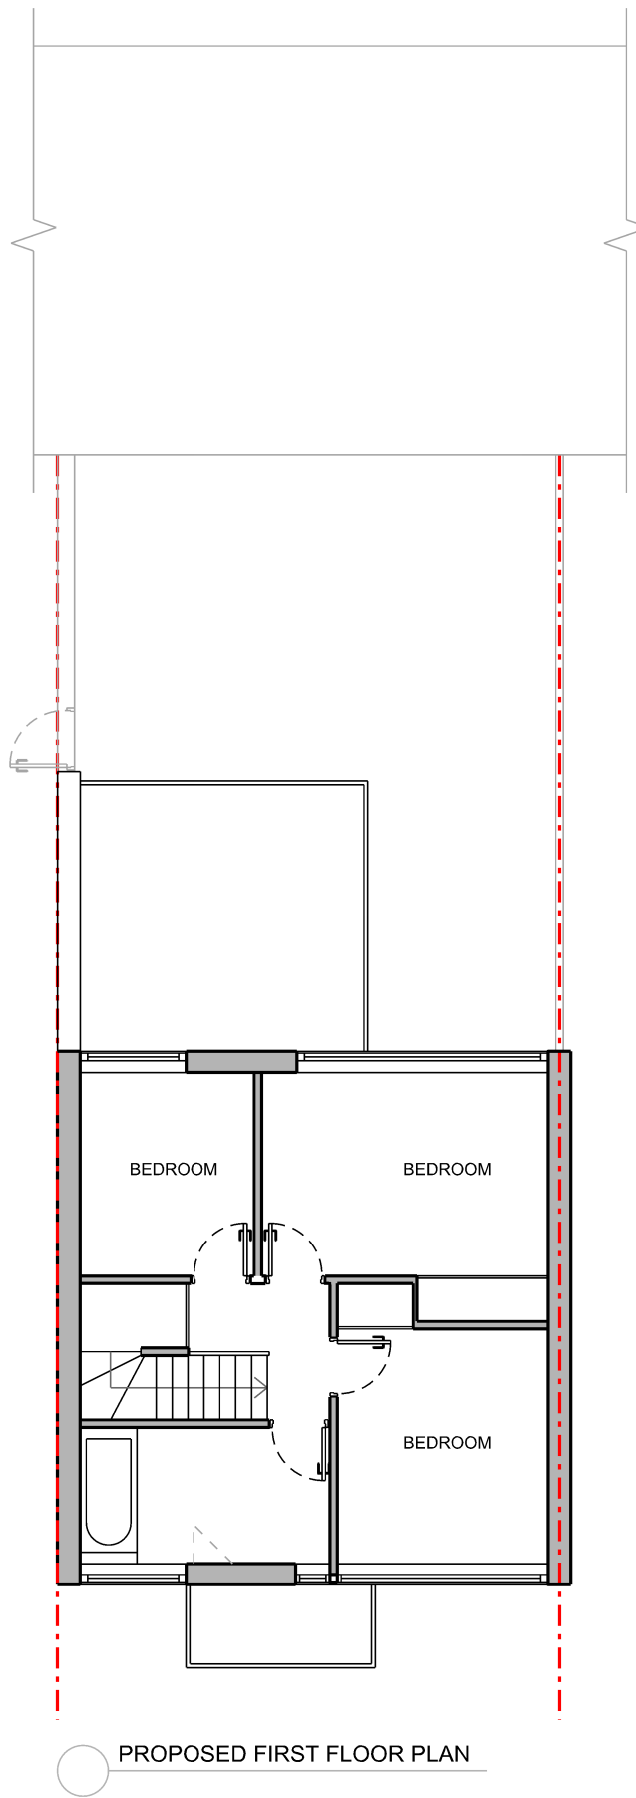

PROPOSED FIRST FLOOR PLAN

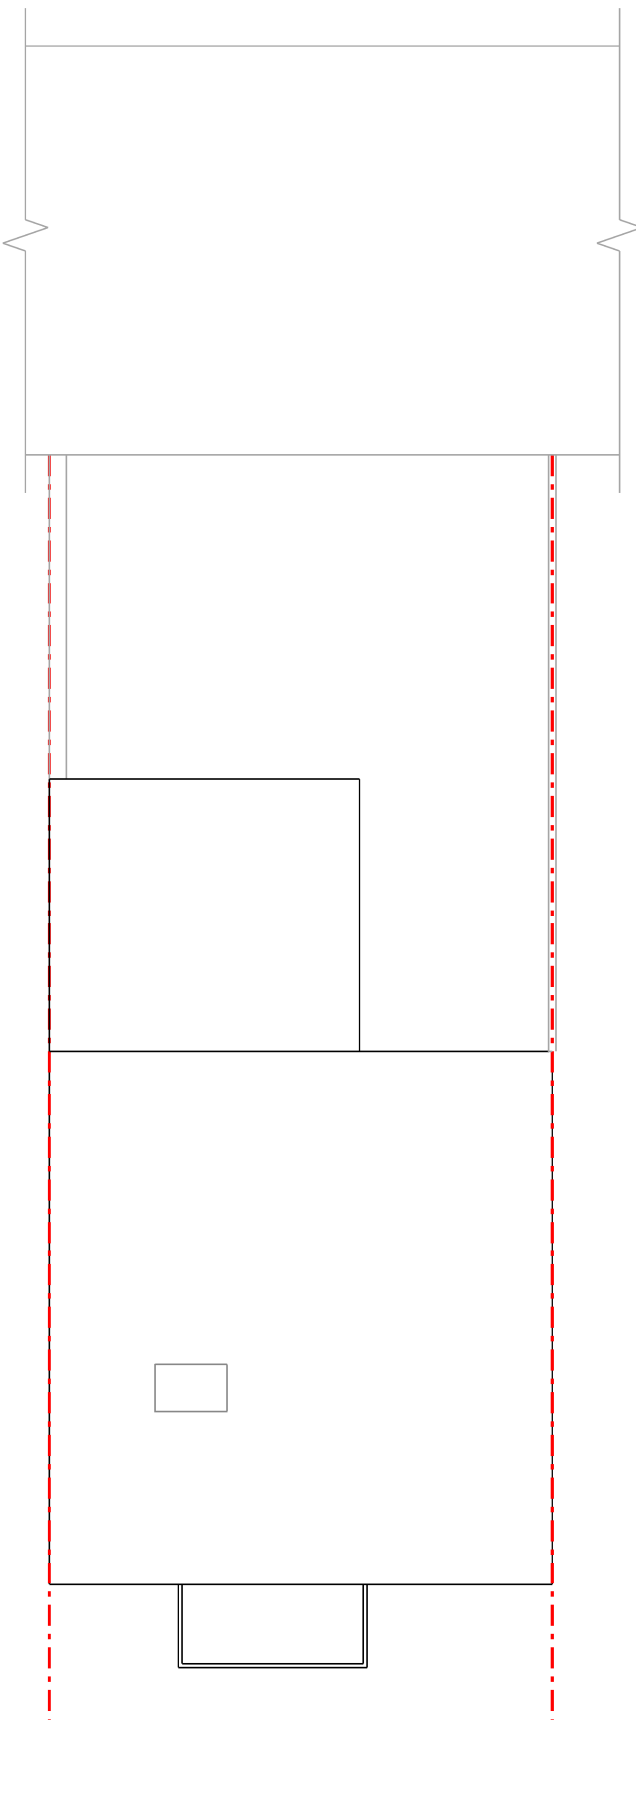

NOTES

The copyright in this drawing is the property of Studio-ia and must not be copied or reproduced without the permission of Studio-ia.

Do not scale from this drawing. Use figured dimensions only. All dimensions and levels to be checked and confirmed on site.



EXISTING WALLS



NEW WALL



FOR INFORMATION

REV	DATE	REVISION	APD

studio-ia

architects Ltd

t: 07876 708637
e: info@studio-ia.com

Scale:

1:100@A3

Date:

May 2021

Drawn by:

PROJECT:

1 Corner Green,
London SE3 9JJ

TITLE:


Proposed Floor Plans

DRG No:


161-G200-P-00

REV:


-

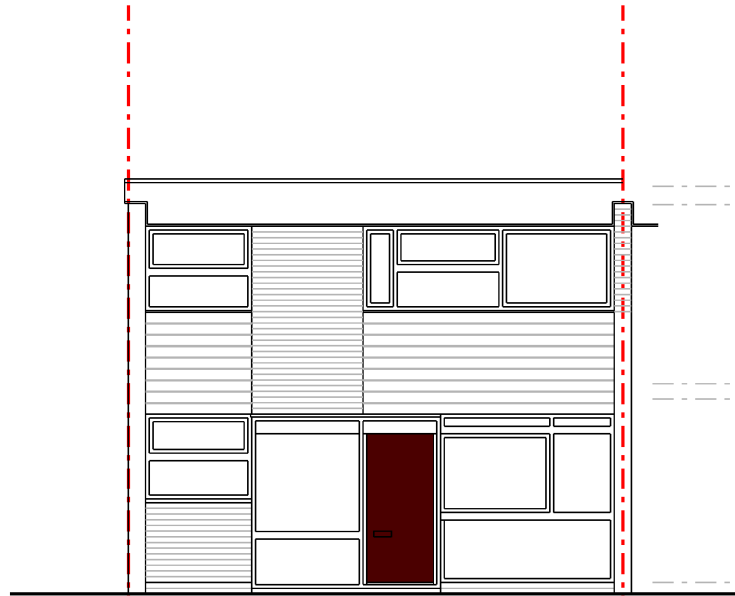


EXISTING FRONT ELEVATION
No changes to front elevation

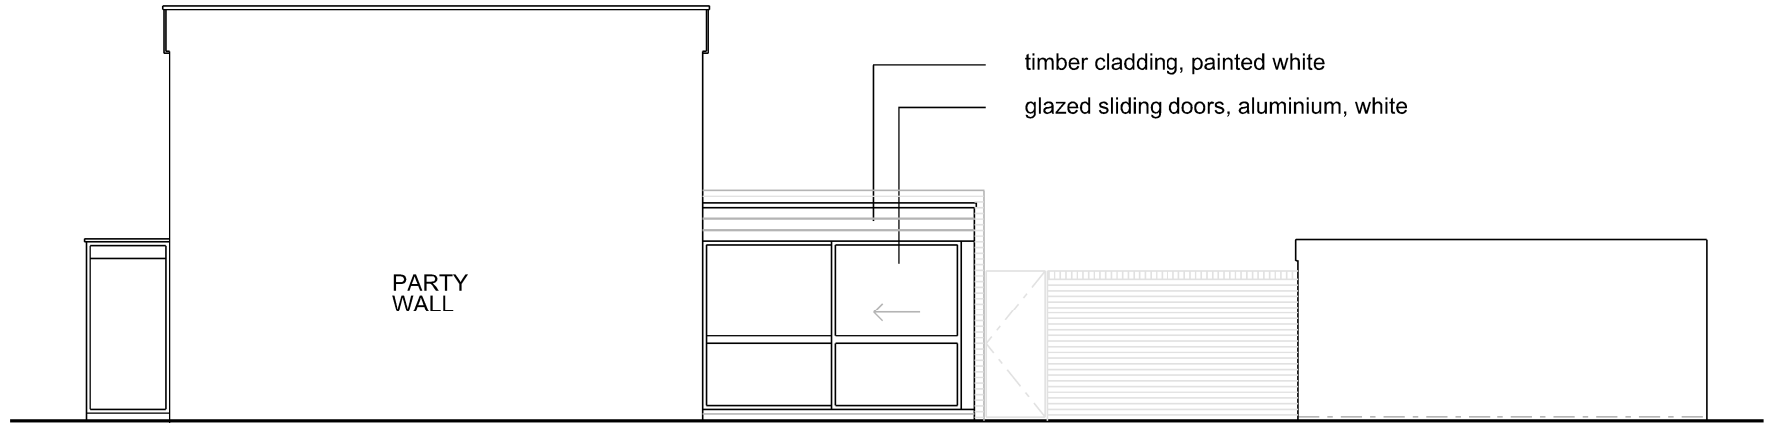

PROPOSED SIDE ELEVATION

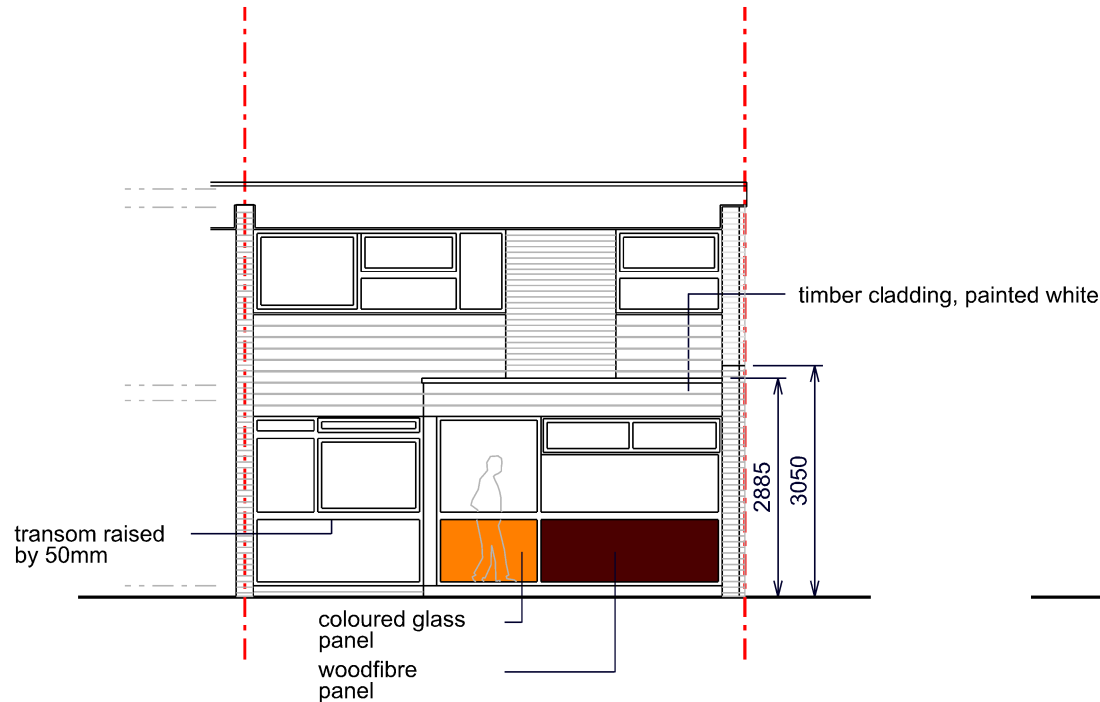

PROPOSED REAR ELEVATION

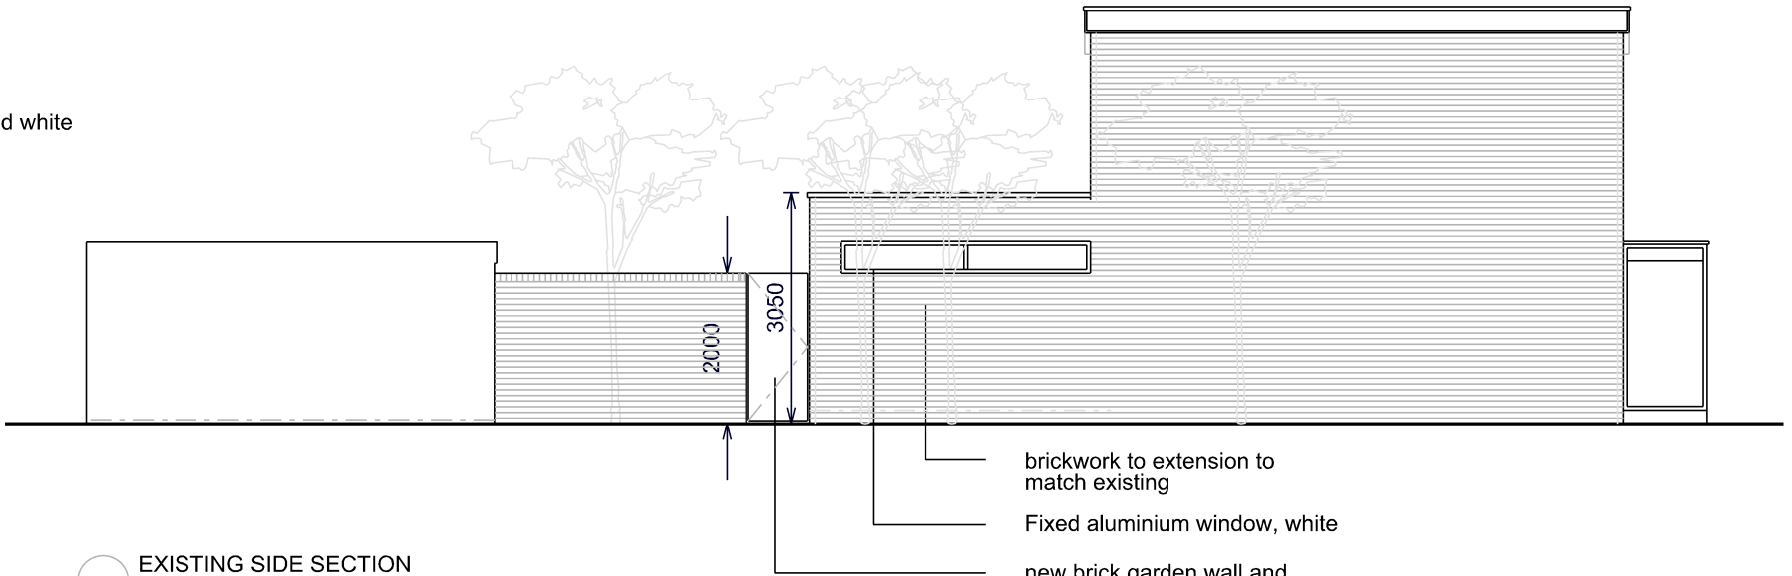

EXISTING SIDE SECTION

NOTES

The copyright in this drawing is the property of Studio-ia and must not be copied or reproduced without the permission of Studio-ia.

Do not scale from this drawing. Use figured dimensions only. All dimensions and levels to be checked and confirmed on site.

FOR INFORMATION

REV	DATE	REVISION	APD

studio-ia
architects Ltd

t: 07876 708637
e: info@studio-ia.com

Scale: 1:100@A3
Date: May 2021

Drawn by:


PROJECT:
1 Corner Green,
London SE3 9JJ

TITLE:
Proposed Elevations

DRG No:
161-G200-E-01

REV:
-



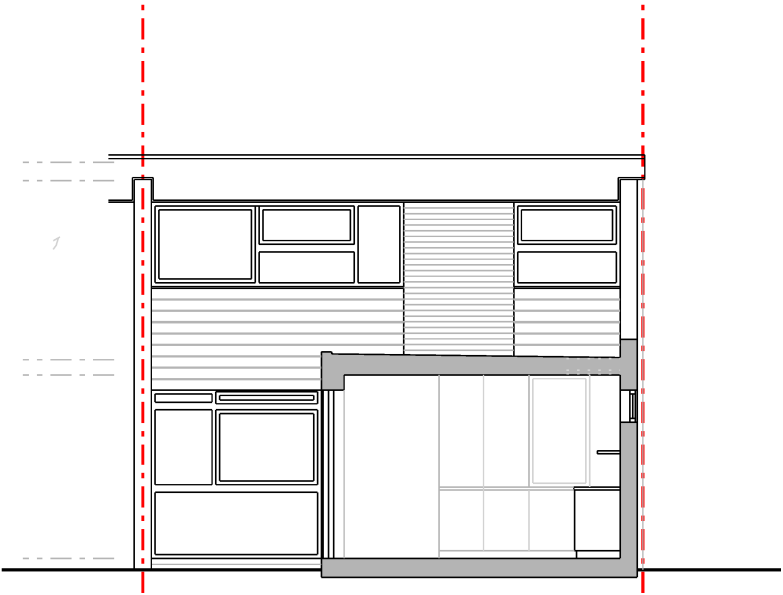

PROPOSED SECTION A-A



PROPOSED SECTION B-B

NOTES

The copyright in this drawing is the property of Studio-ia and must not be copied or reproduced without the permission of Studio-ia.

Do not scale from this drawing. Use figured dimensions only. All dimensions and levels to be checked and confirmed on site.



FOR INFORMATION

REV	DATE	REVISION	APD

studio-ia

architects Ltd

t: 07876 708637
e: info@studio-ia.com

Scale: 1:100@A3
Date: May 2021

Drawn by:

PROJECT:
1 Corner Green,
London SE3 9JJ

TITLE:
Proposed Sections

DRG No:
161-G200-S-01

REV:
-





NOTES

The copyright in this drawing is the property of Studio-ia and must not be copied or reproduced without the permission of Studio-ia.

Do not scale from this drawing. Use figured dimensions only. All dimensions and levels to be checked and confirmed on site.



PROPOSED

  

FOR INFORMATION

REV	DATE	REVISION	APD

studio-ia
architects Ltd

t: 07876 708637
e: info@studio-ia.com

Scale:
1:500@A3

Date:
May 2021

Drawn by:

PROJECT:
1 Corner Green,
London SE3 9JJ

TITLE:
Proposed Site Plan

DRG No:
161-G200-P-SP

REV:
-